


PUBLIC WORKS & UTILITIES ENGINEERING & DESIGN STANDARDS

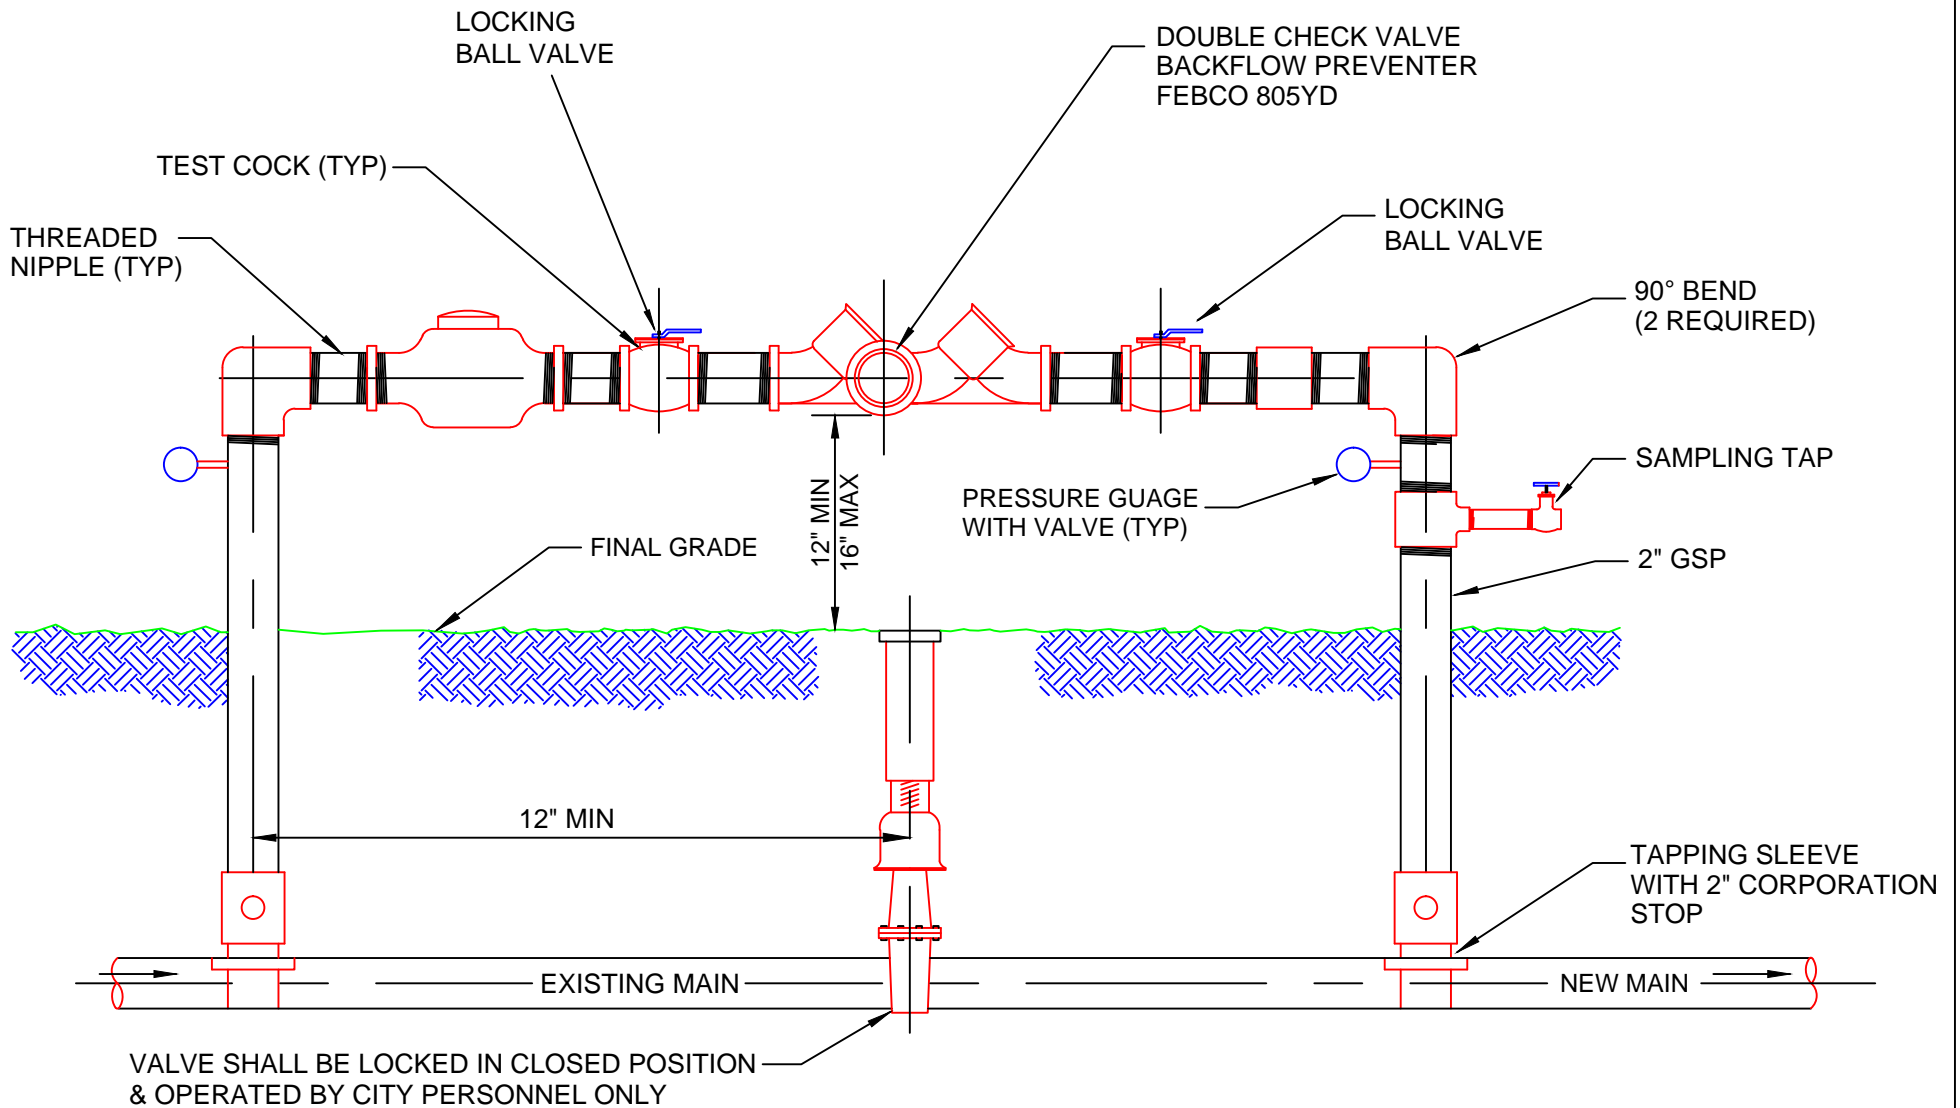

NOTE: METER AND BACKFLOW PREVENTER TO BE OBTAINED FROM THE CITY.



CITY OF ALTAMONTE SPRINGS
950 CALABRIA DRIVE
ALTAMONTE SPRINGS, FLORIDA 32714

TEMPORARY JUMPER CONNECTION DETAIL

PW009-2

ISSUED 2017

REVISED 03/01/2017 BY DJB