



PUBLIC WORKS & UTILITIES ENGINEERING & DESIGN STANDARDS

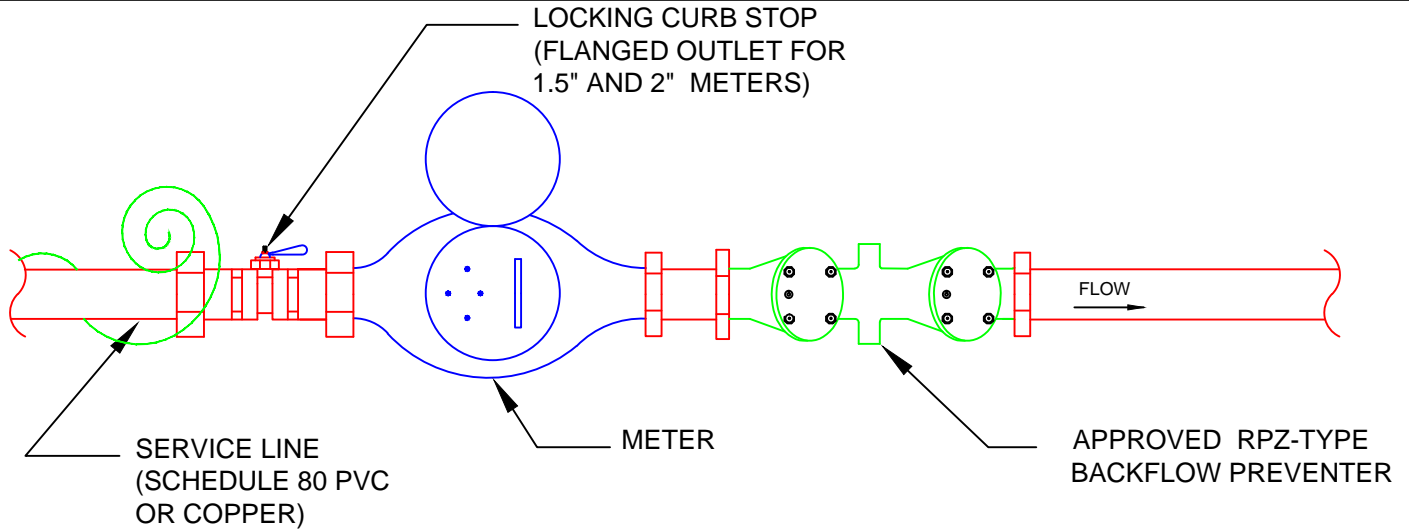

PLAN VIEW

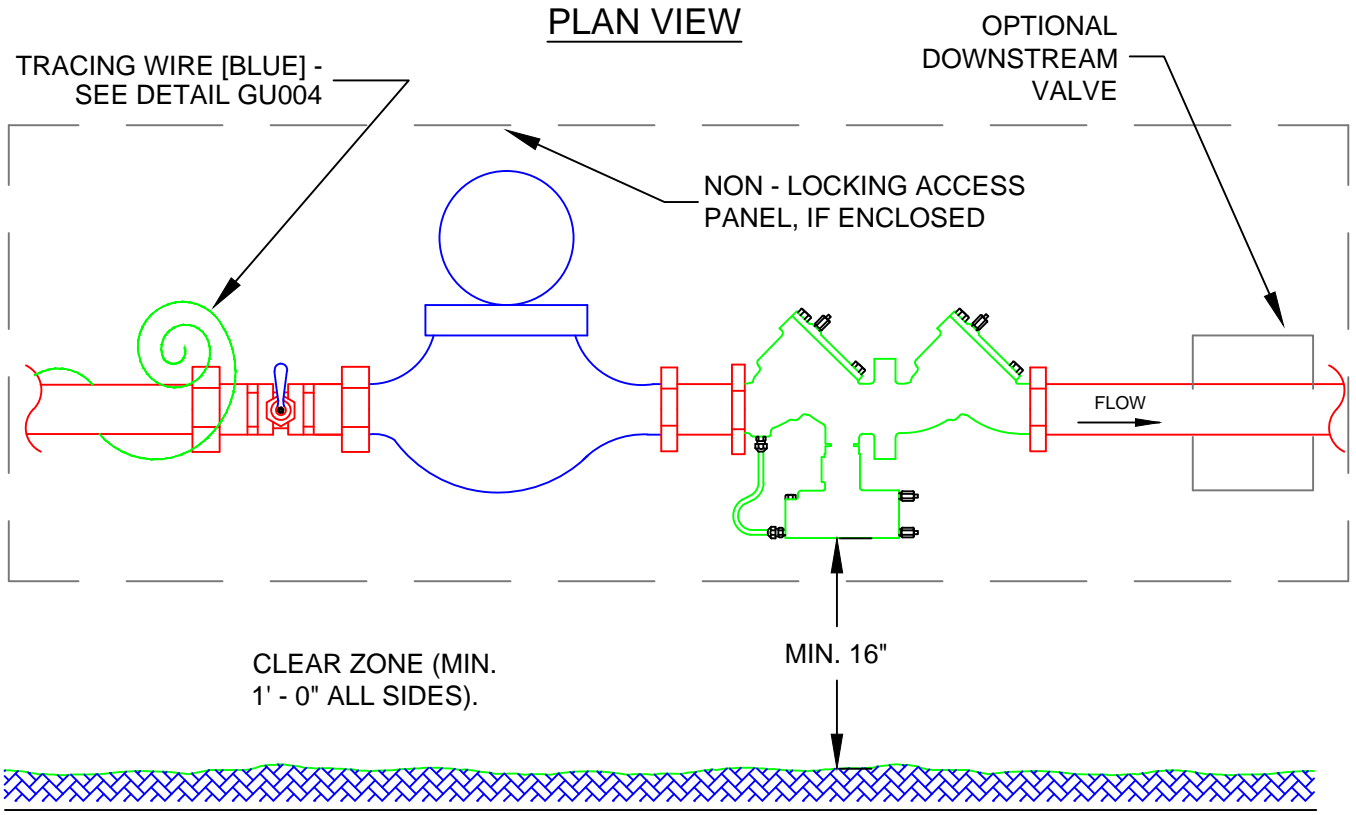

PROFILE VIEW

NOTES:

1. ALL METERS SHALL BE PURCHASED FROM THE CITY.
2. LOCATION SHALL BE COORDINATED WITH UTILITY BILLING & PUBLIC WORKS DEPARTMENT.
3. SERVICE LINES SHALL NOT BE LESS THAN METER SIZE.
4. BOLLARDS MAY BE REQUIRED IN TRAFFIC AREAS.
5. PROVIDE PIPE SUPPORTS WHERE NEEDED.



CITY OF ALTAMONTE SPRINGS
950 CALABRIA DRIVE
ALTAMONTE SPRINGS, FLORIDA 32714

POTABLE WATER - INDIVIDUAL ABOVE GROUND METER SET

PW010-2

ISSUED 2017

REVISED 03/01/2017 BY DJB